


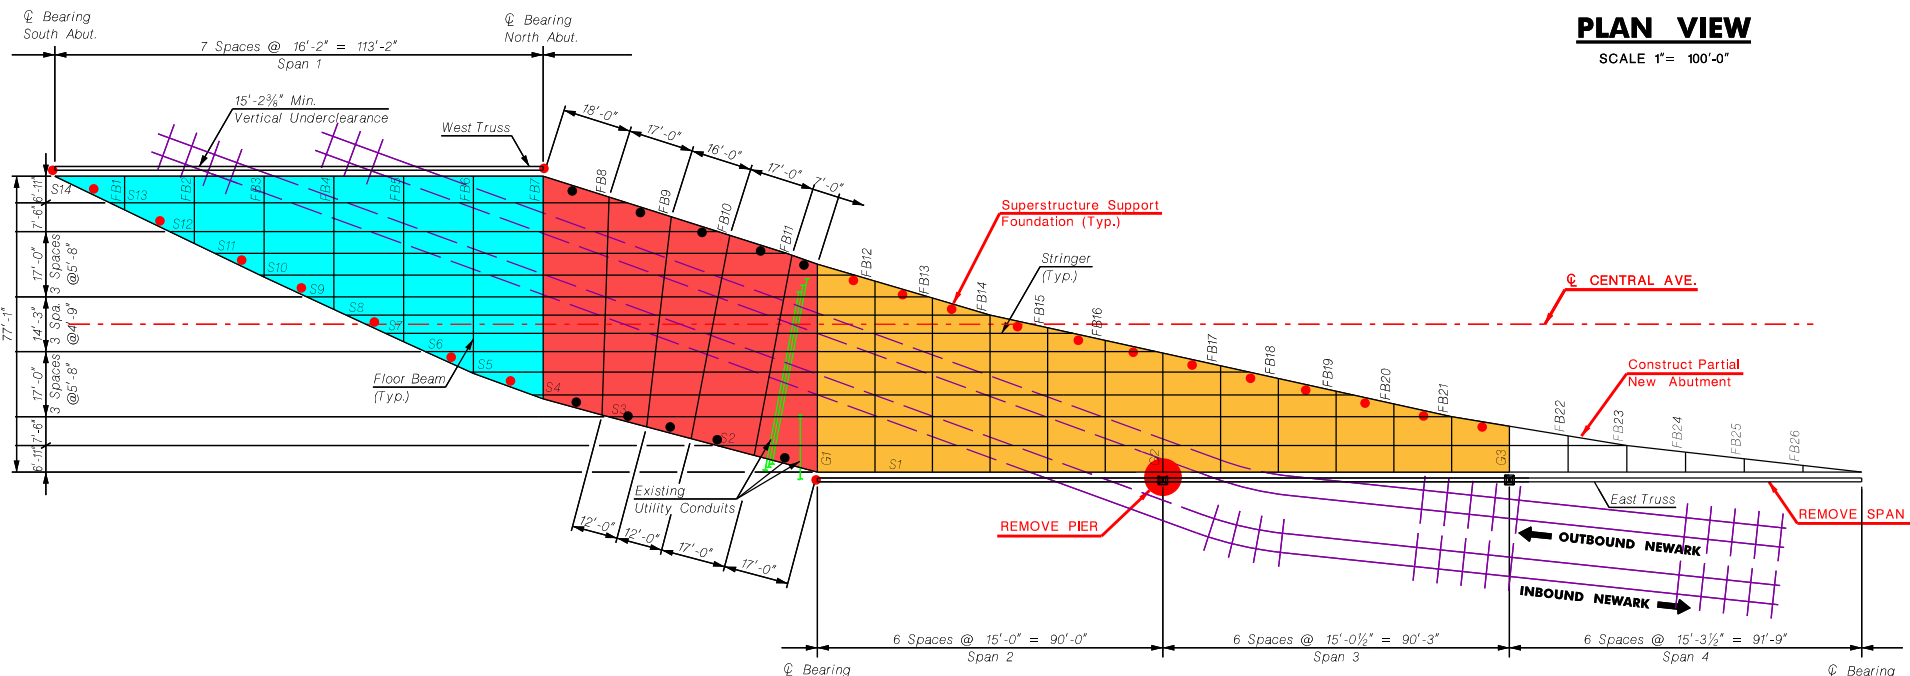


**PLAN VIEW**

SCALE 1" = 100'-0"




**FRAMING PLAN**

SCALE 1" = 20'-0"

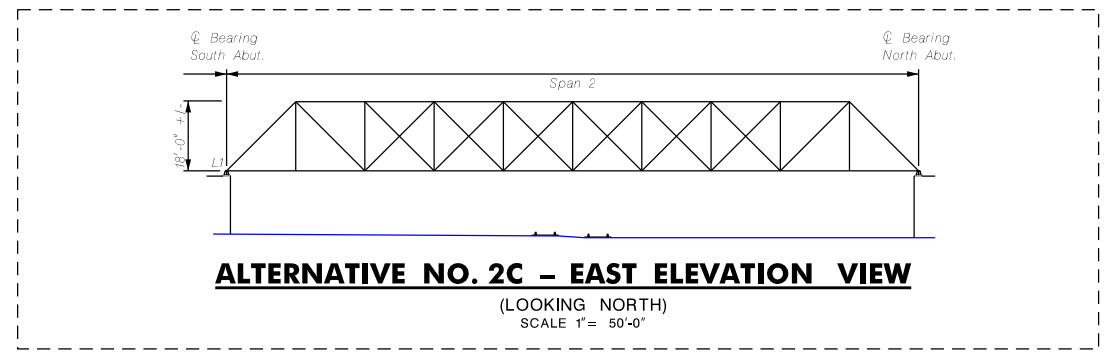


**ALTERNATIVE NO. 2C – EAST ELEVATION VIEW**

(LOOKING NORTH)  
SCALE 1" = 50'-0"

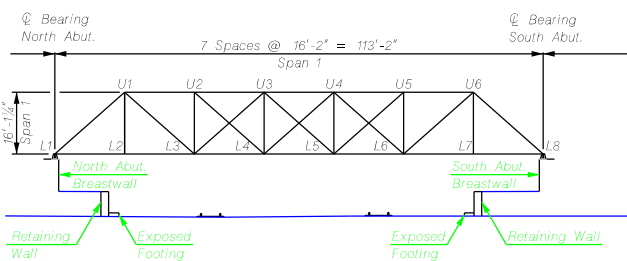

**EXISTING WEST ELEVATION**

(LOOKING SOUTH)  
SCALE 1" = 50'-0"

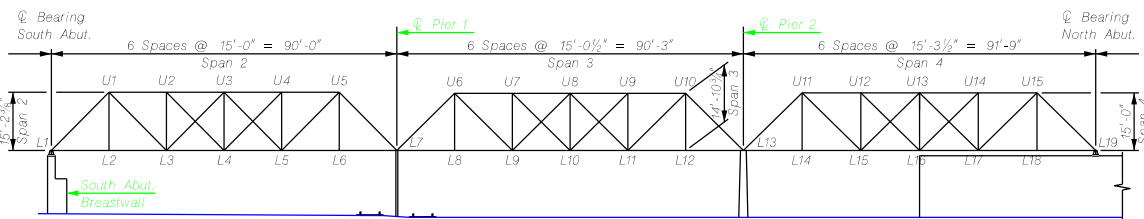

**EXISTING EAST ELEVATION**

(LOOKING NORTH)  
SCALE 1" = 50'-0"

**SUBSTRUCTURE REHABILITATION  
AND  
DECK/SUPERSTRUCTURE REPLACEMENT**

Michael Baker INTERNATIONAL	<b>NOTES:</b>
	<b>LEGEND</b>

**CENTRAL AVENUE BRIDGE  
OVER THE CITY SUBWAY  
LOCAL CONCEPT DEVELOPMENT STUDY**



**CITY OF NEWARK  
ALTERNATIVE NO. 2C  
ESSEX COUNTY  
AUGUST 2017**